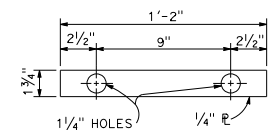
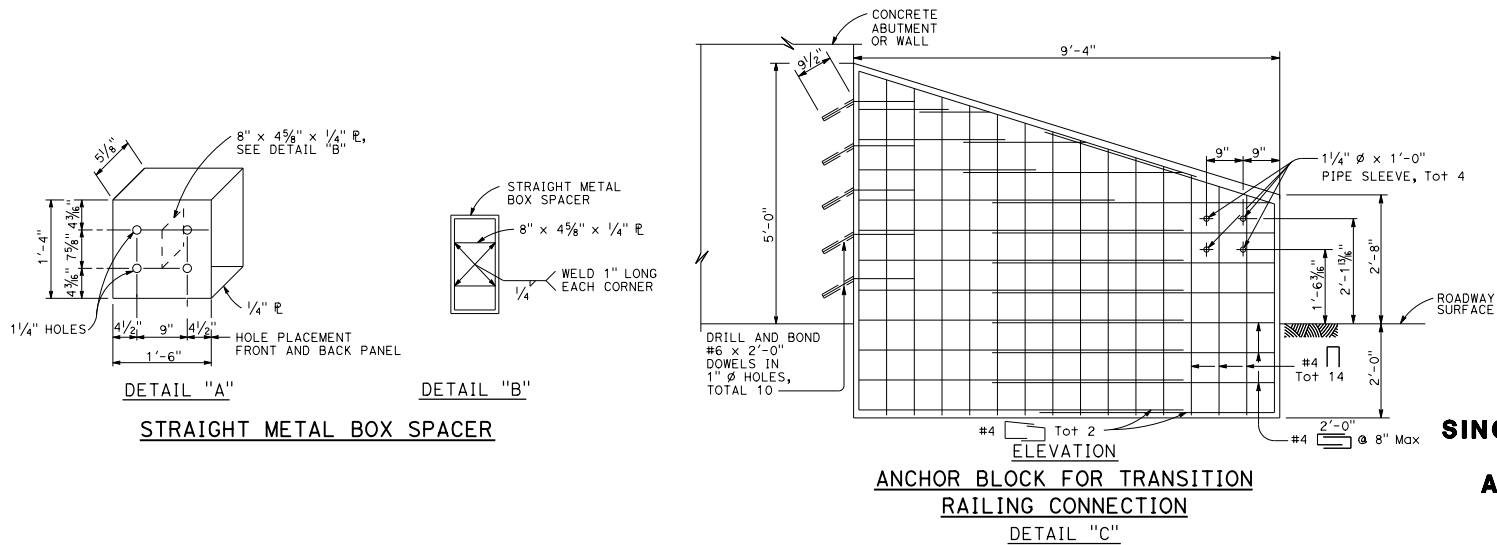
**NOTES:**

1. These connection details apply to concrete abutments and walls. For additional connections details, see Project Plans.
2. For additional details of Transition Railing (Type STB), see Standard Plan A78J. Transition Railing (Type STB) transitions the standard 12 gauge single thrie beam barrier to a heavier gauge single thrie beam railing section then to a heavier gauge nested double thrie beam barrier section which then is connected to the concrete anchor block.
3. For details of End Cap (Type TC), see Standard Plan A78C1.

SINGLE THRIE BEAM BARRIER CONNECTION TO ABUTMENT OR WALL**PLATE "A"**

STATE OF CALIFORNIA
DEPARTMENT OF TRANSPORTATION

SINGLE THRIE BEAM BARRIER CONNECTIONS TO ABUTMENTS AND WALLS

NO SCALE

A78G

DIST	COUNTY	ROUTE	POST MILES TOTAL PROJECT	SHEET NO.	TOTAL SHEETS

Randell D. Hiatt
REGISTERED CIVIL ENGINEER

May 31, 2018
PLANS APPROVAL DATE

No. C50200
Exp. 6-30-19
CIVIL
STATE OF CALIFORNIA

THE STATE OF CALIFORNIA OR ITS OFFICERS OR AGENTS SHALL NOT BE RESPONSIBLE FOR THE ACCURACY OR COMPLETENESS OF SCANNED COPIES OF THIS PLAN SHEET.